

Bell Road






Lost Nation Road 80' Wide Centerline Plat Vol. 18, Page 32 L.C.P.R.

SURVEY LEGEND

- 5/8" IRON PIN SET
- 5/8" IRON PIN SET IN ADJACENT LOT D., R., REC. DEED OR RECORD
- O, OBS. OBSERVED
- A, ACT. ACTUAL MEASUREMENT OR CALCULATION
- U, USED USED MEASUREMENT OR CALCULATION
- M, M.S.D. MEASURED
- C/L, CALC. CALCULATED

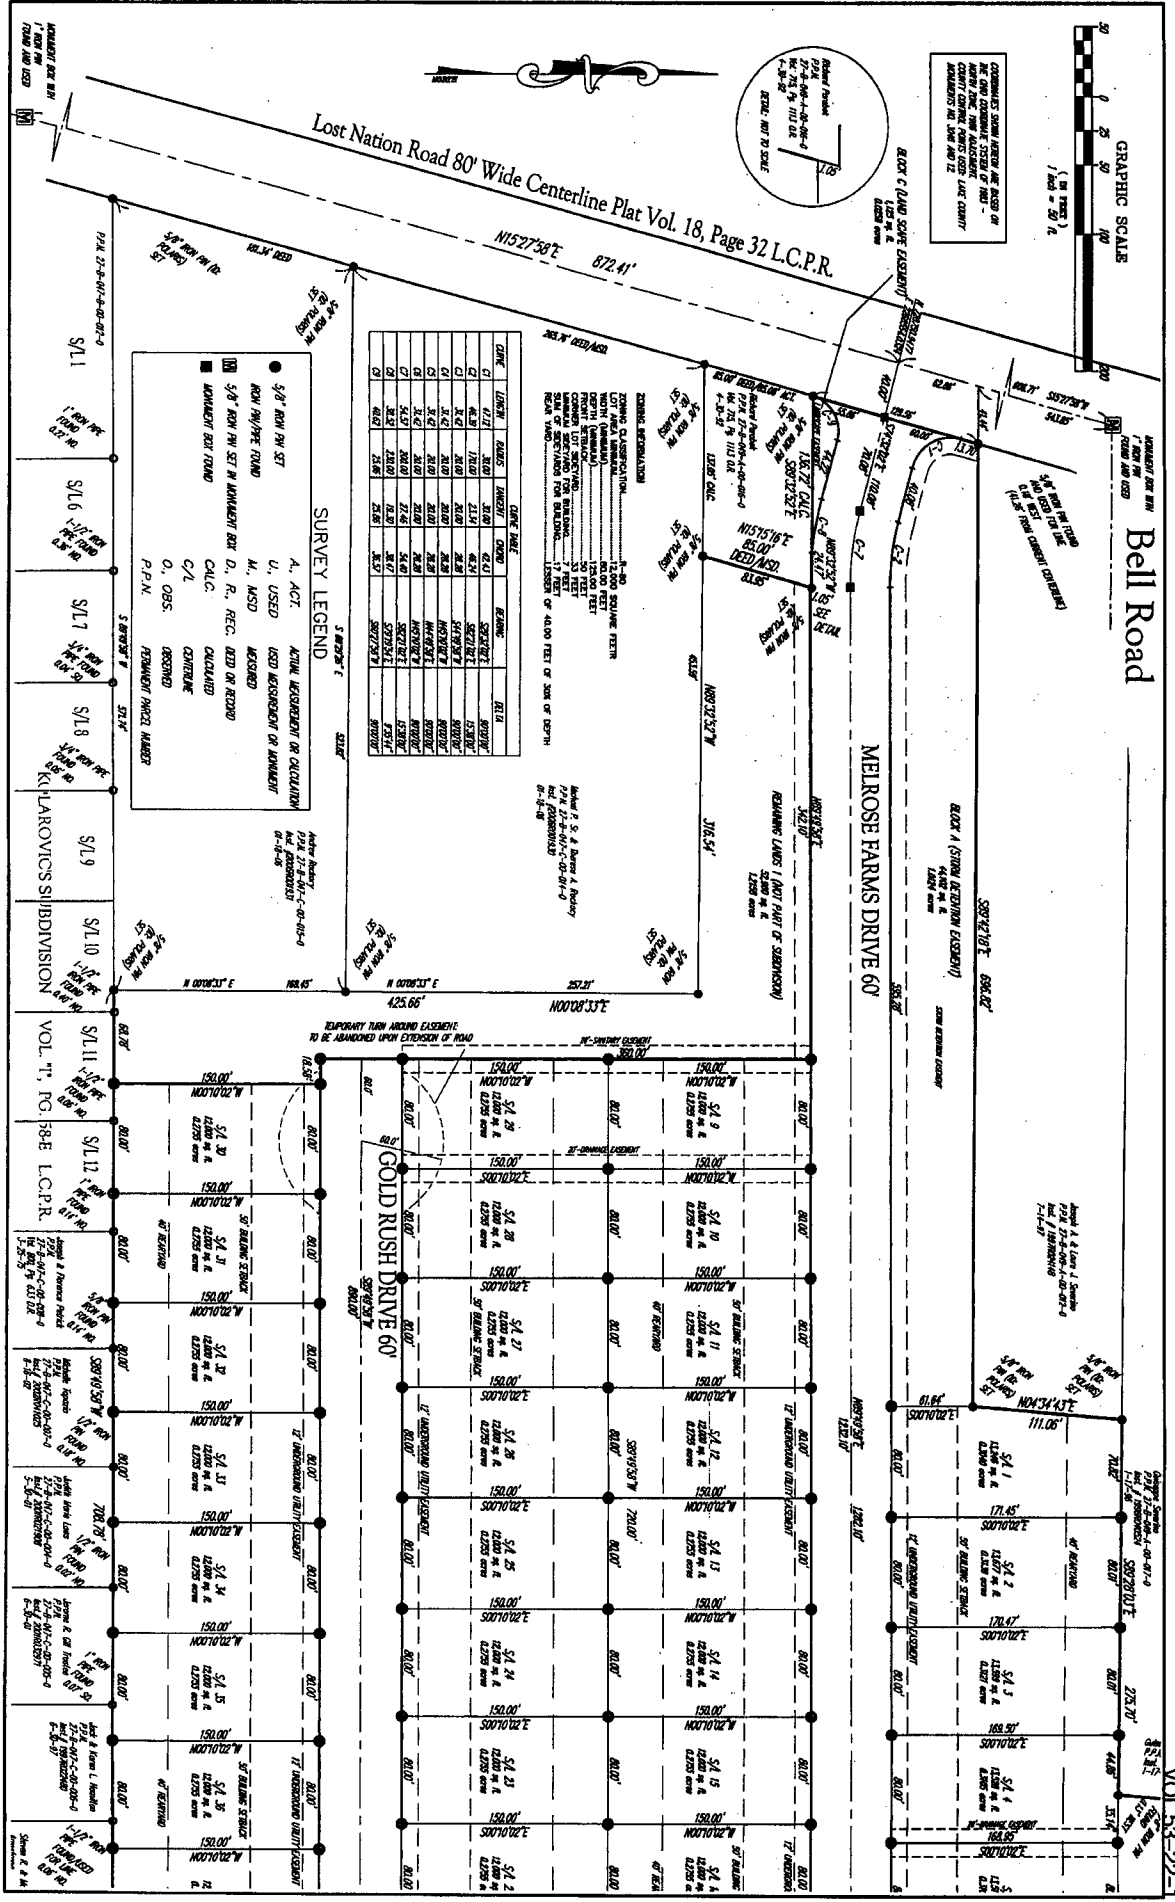

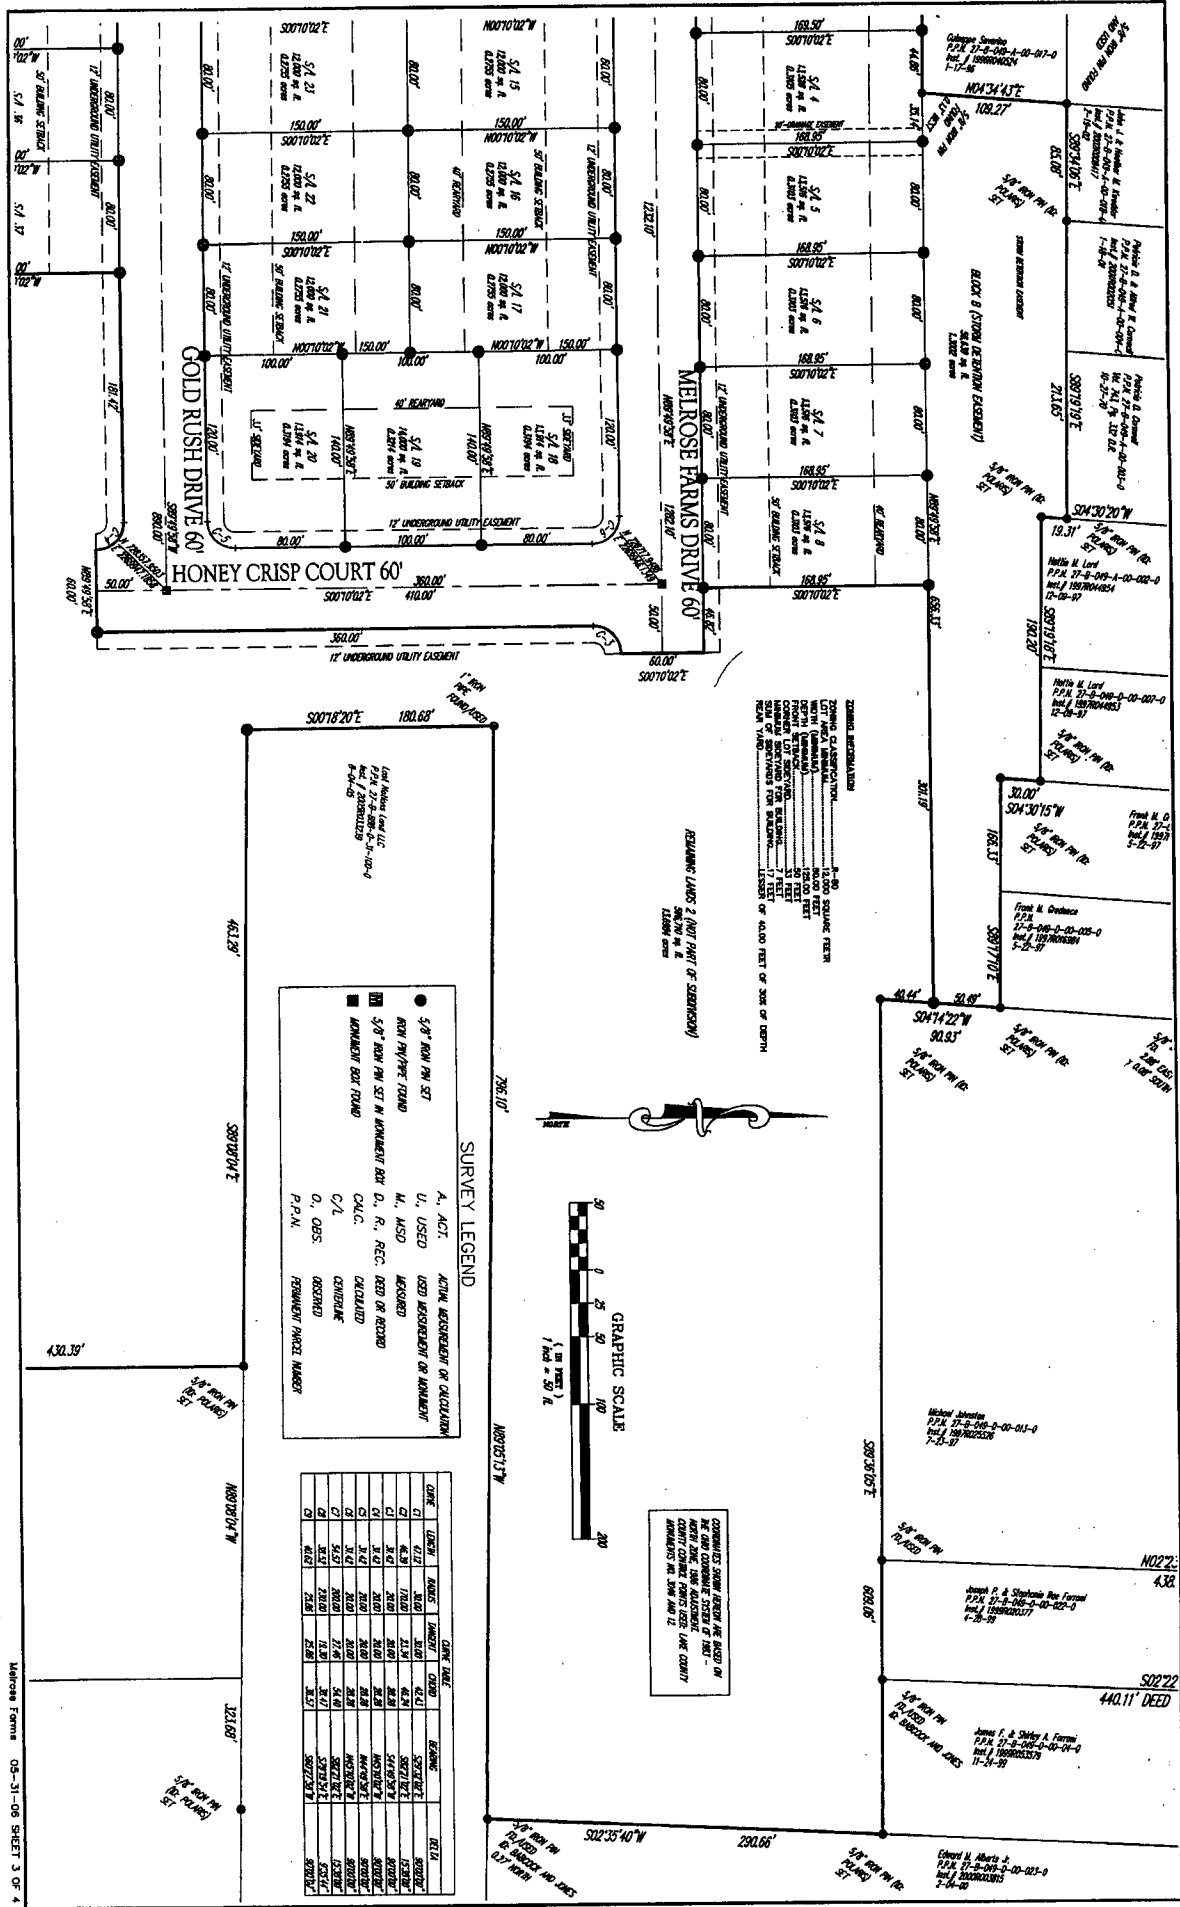


ZONING INFORMATION

LOT AREA: 12,000 SQ. FEET

SURVEY LEGEND

 - MONUMENT BOX FOUND
- A, ACT. ACTUAL MEASUREMENT OR CALCULATION

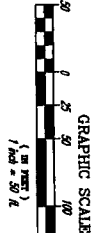



